

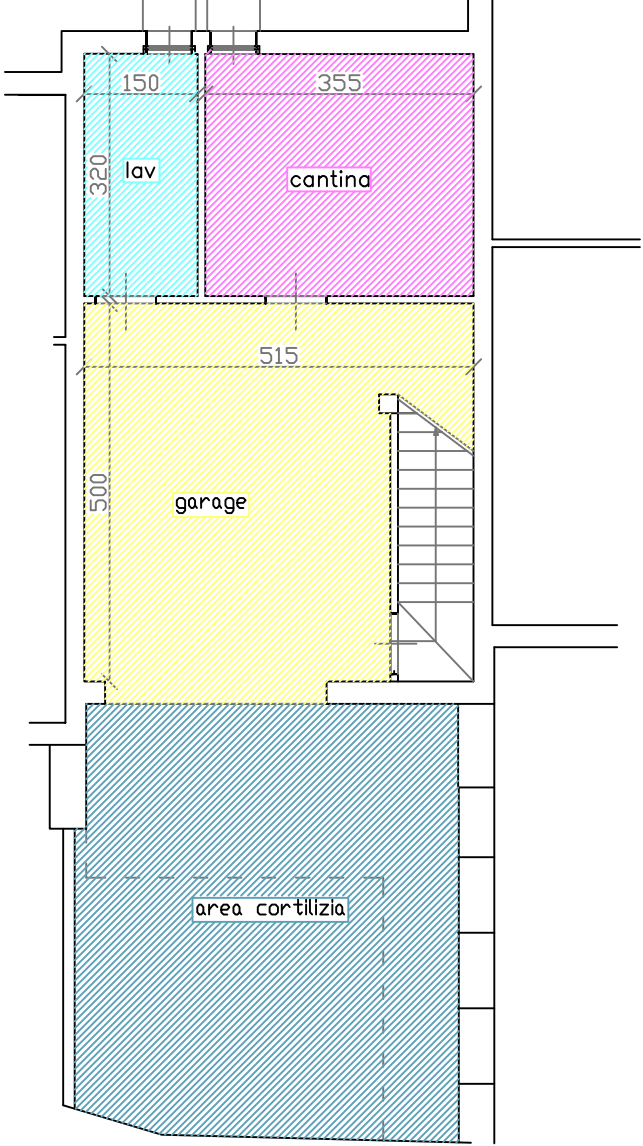


PIANO RIALZATO H=2.70

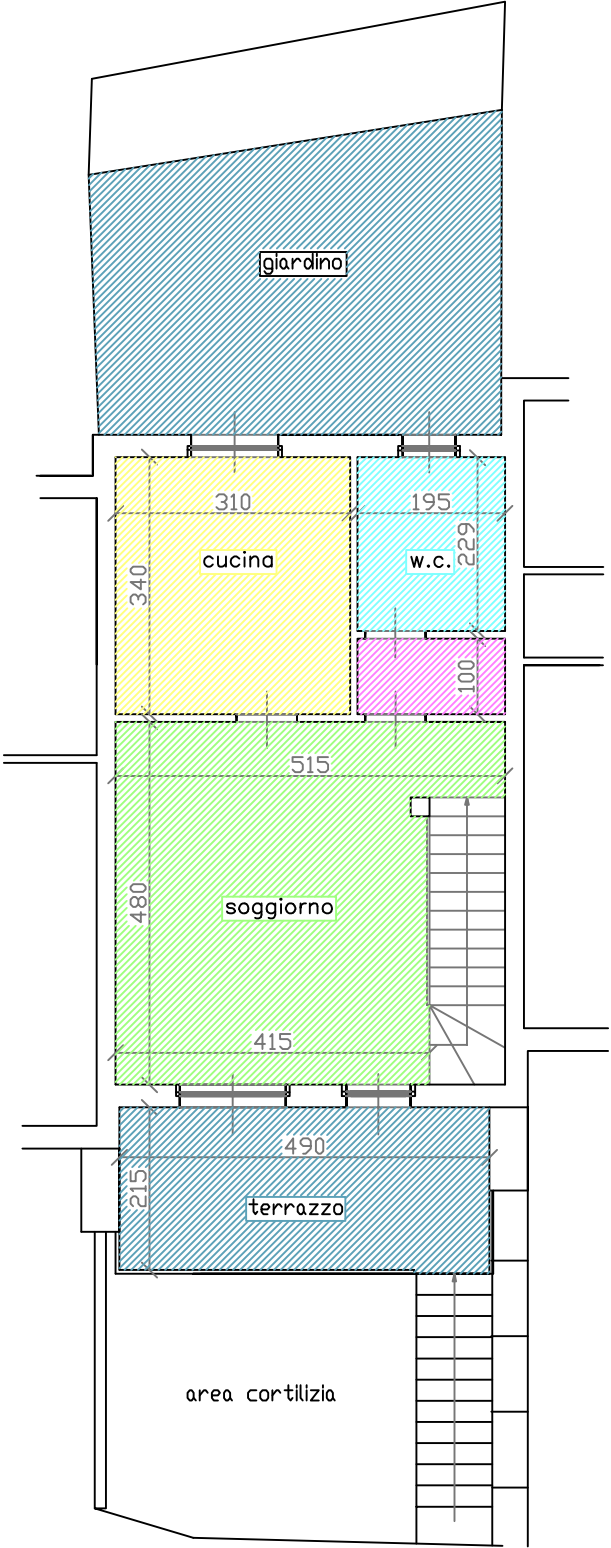

PIANO SEMINTERRATO H=2.30

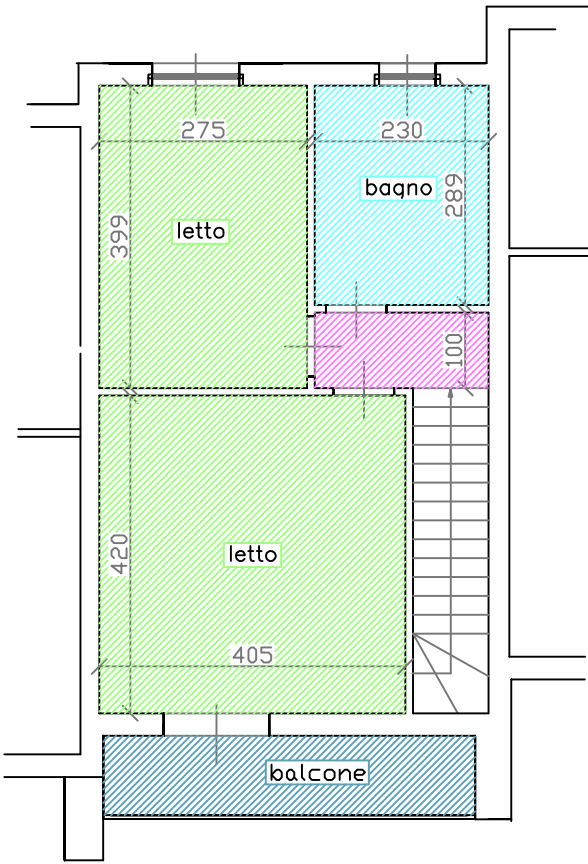

PIANO PRIMO H=2.70